


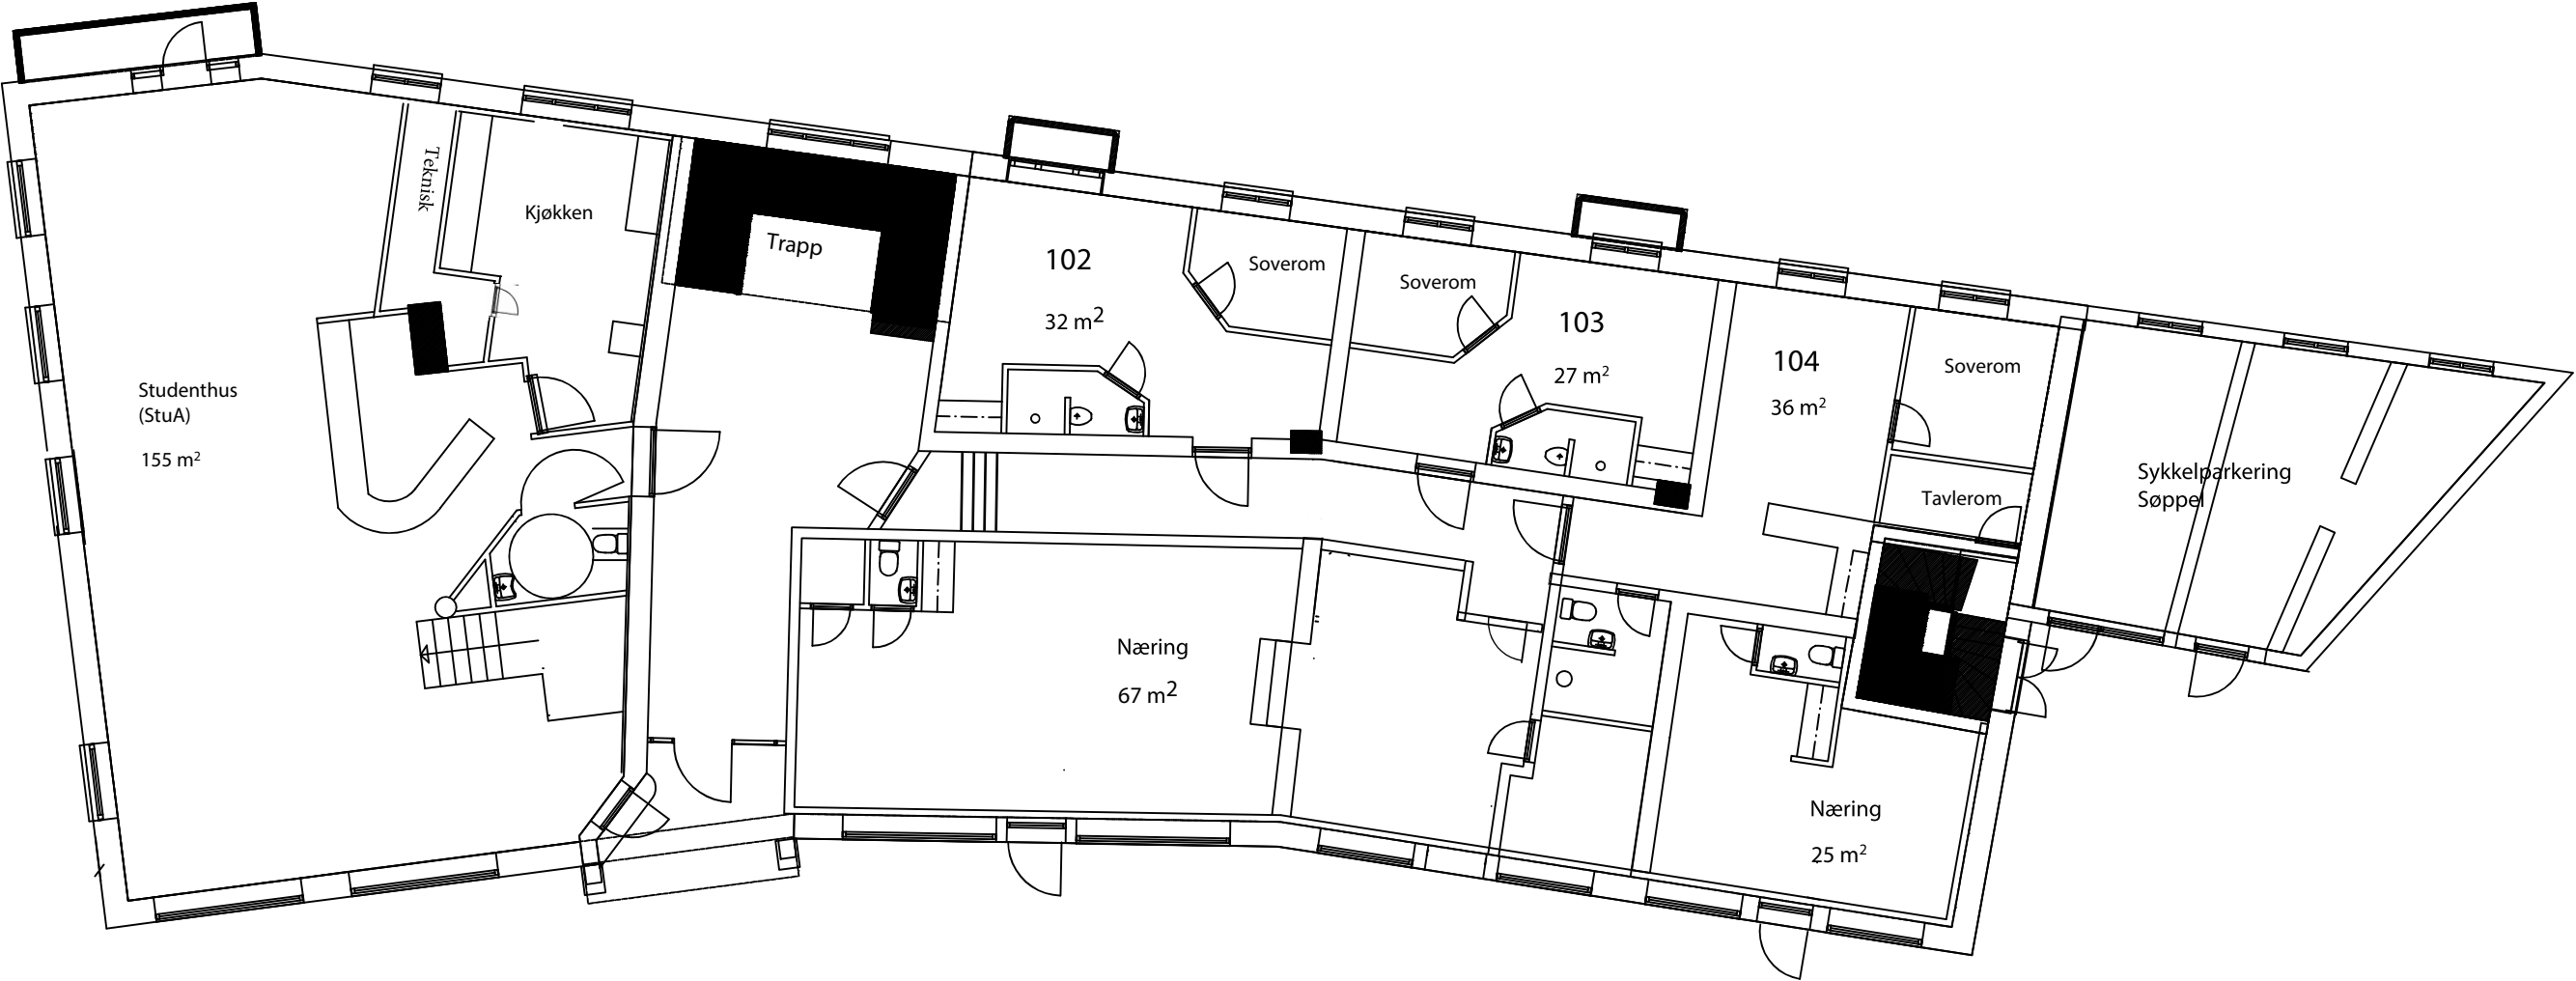

REV. INDEX		ANT.	ENDRINGEN GJELDER		SIGN	DATO
Dato 01-12-24		Konstr./Tegnet RL		Målestokk 1:100	Tegneservice Notodden Løkv. 67 3677 Notodden mob 97018222	
Fasen		Godejnt				
Campus Notodden Studenthus AS Storgata ny veranda Plan 1.etg.					Ertattning for:	Ertattning av:
Havtelling:		Indec:	Beregning:			